




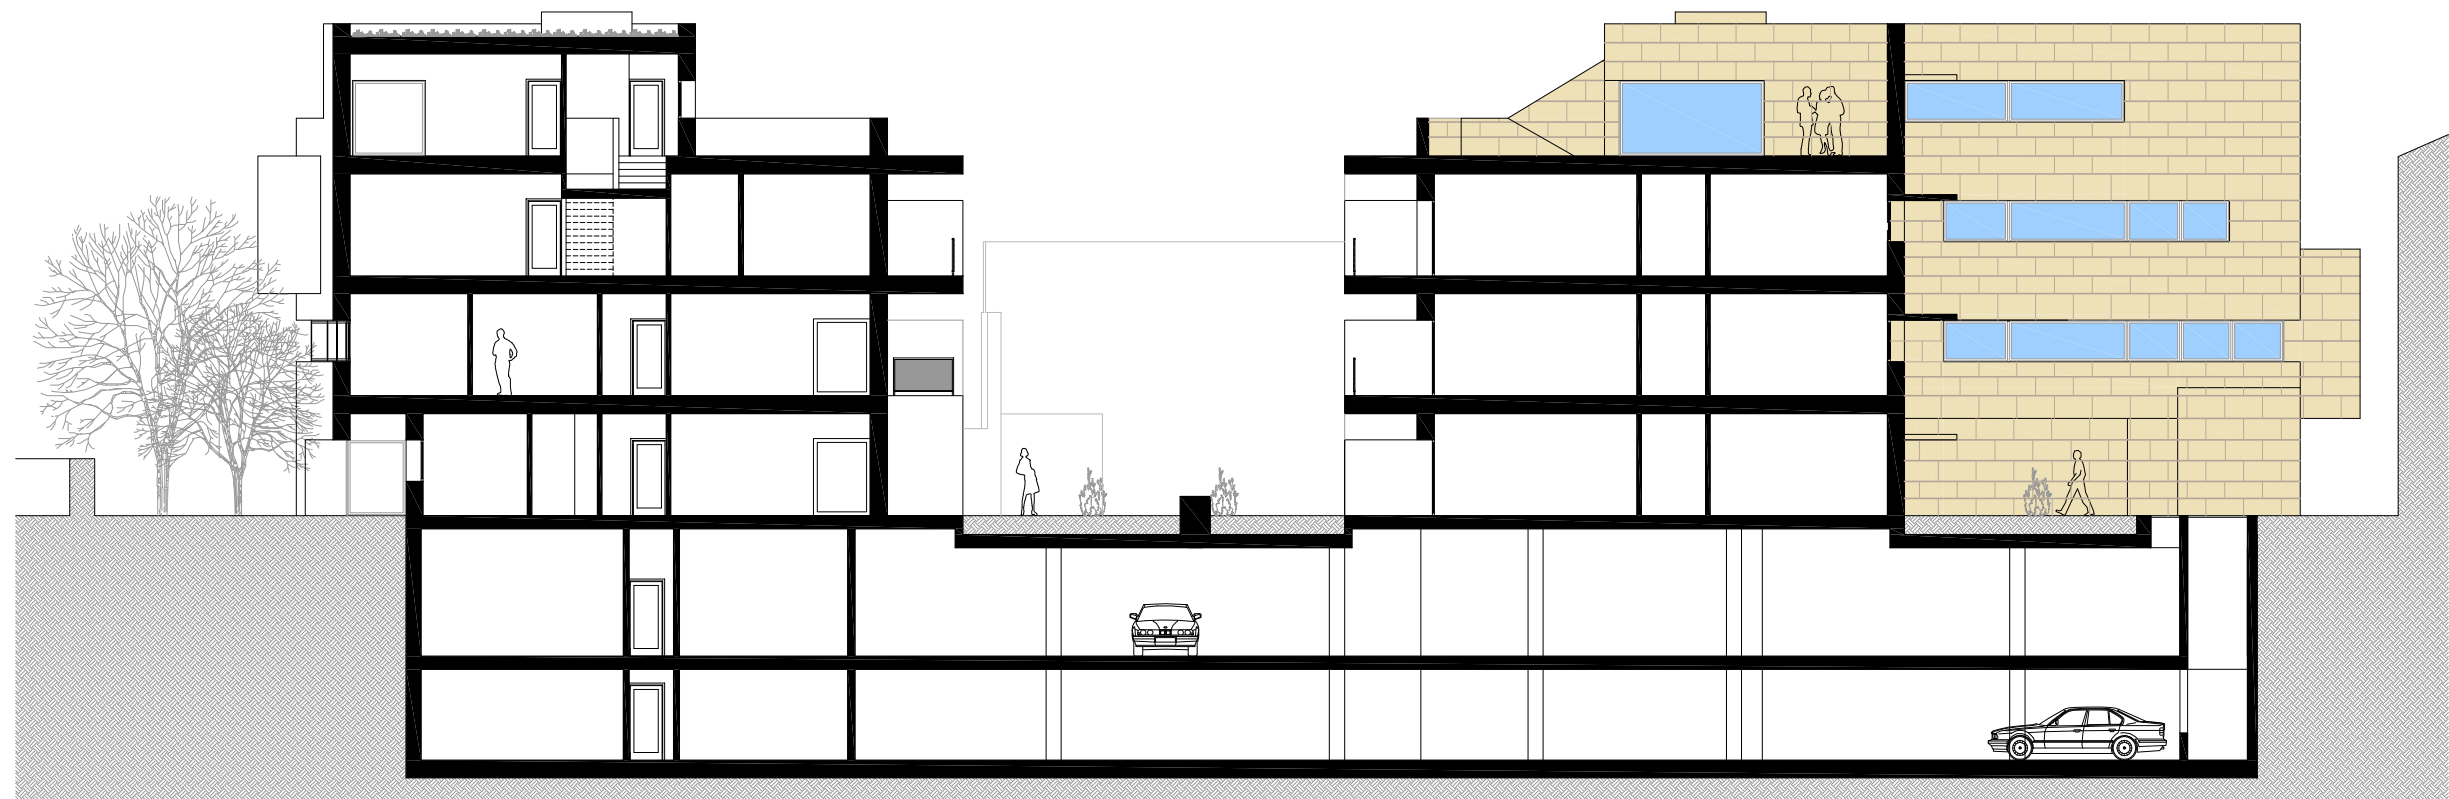


ALZATO NORD-OVEST

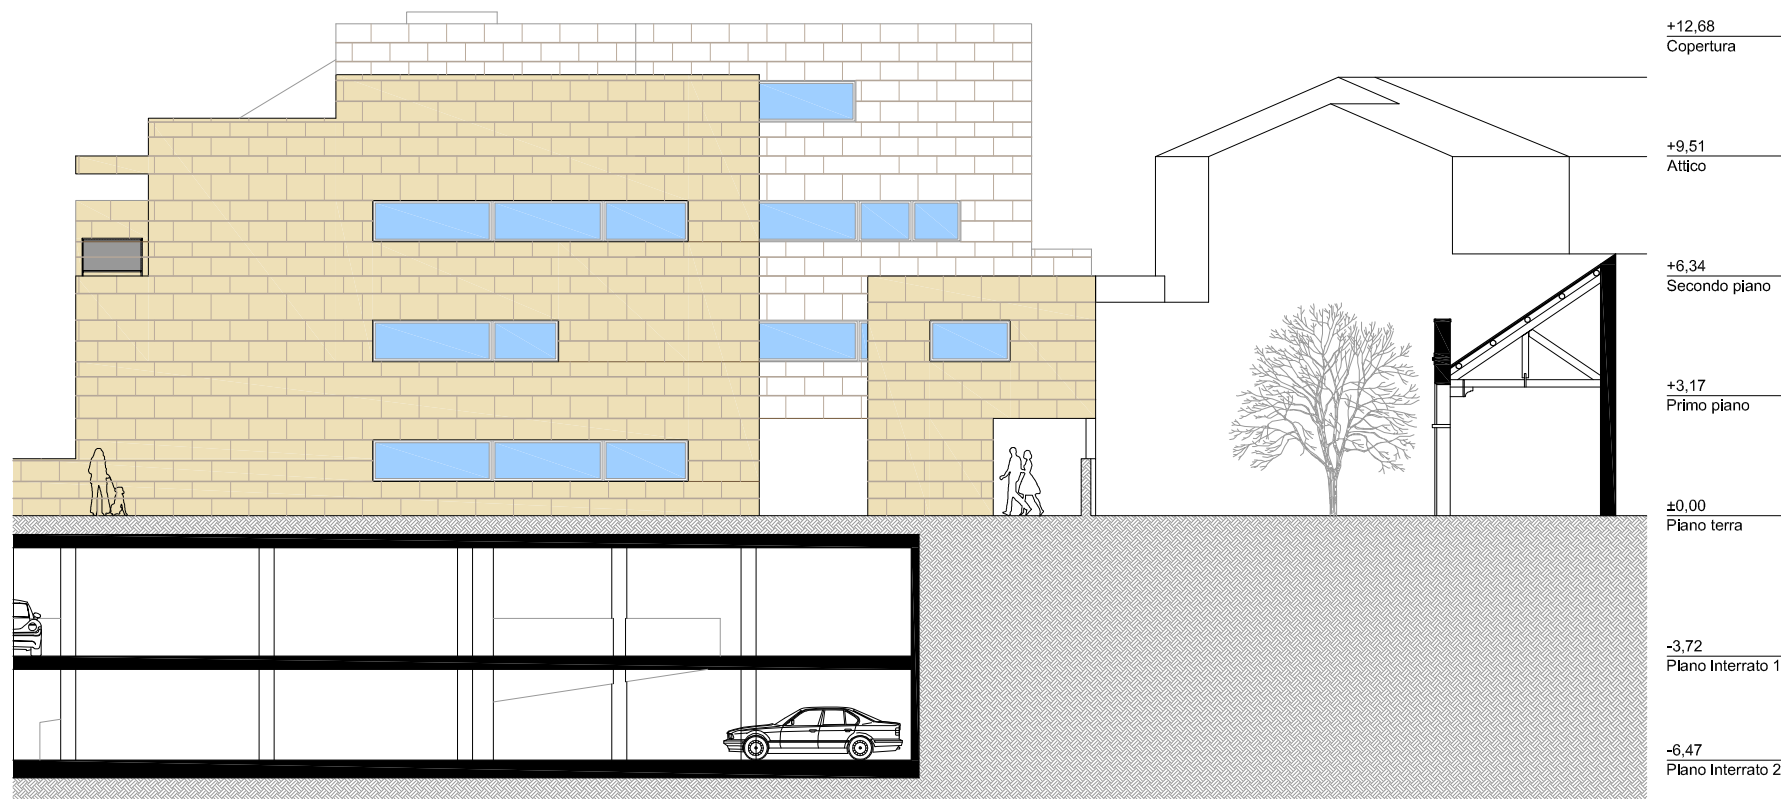

ALZATO NORD-OVEST

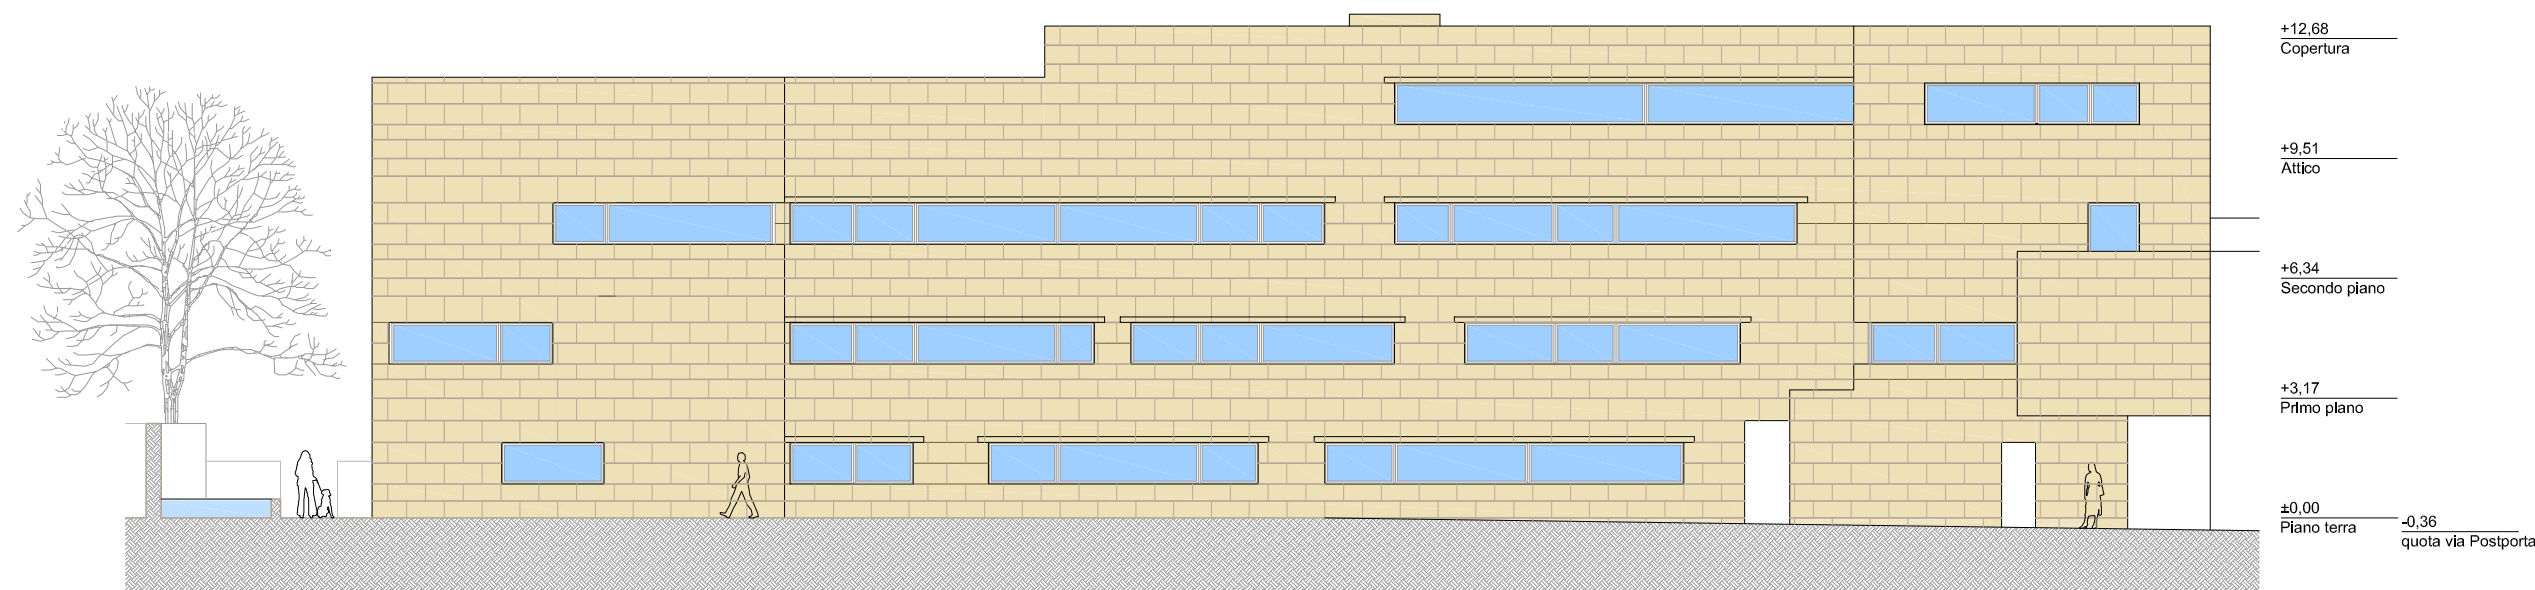

ALZATO SUD-OVEST

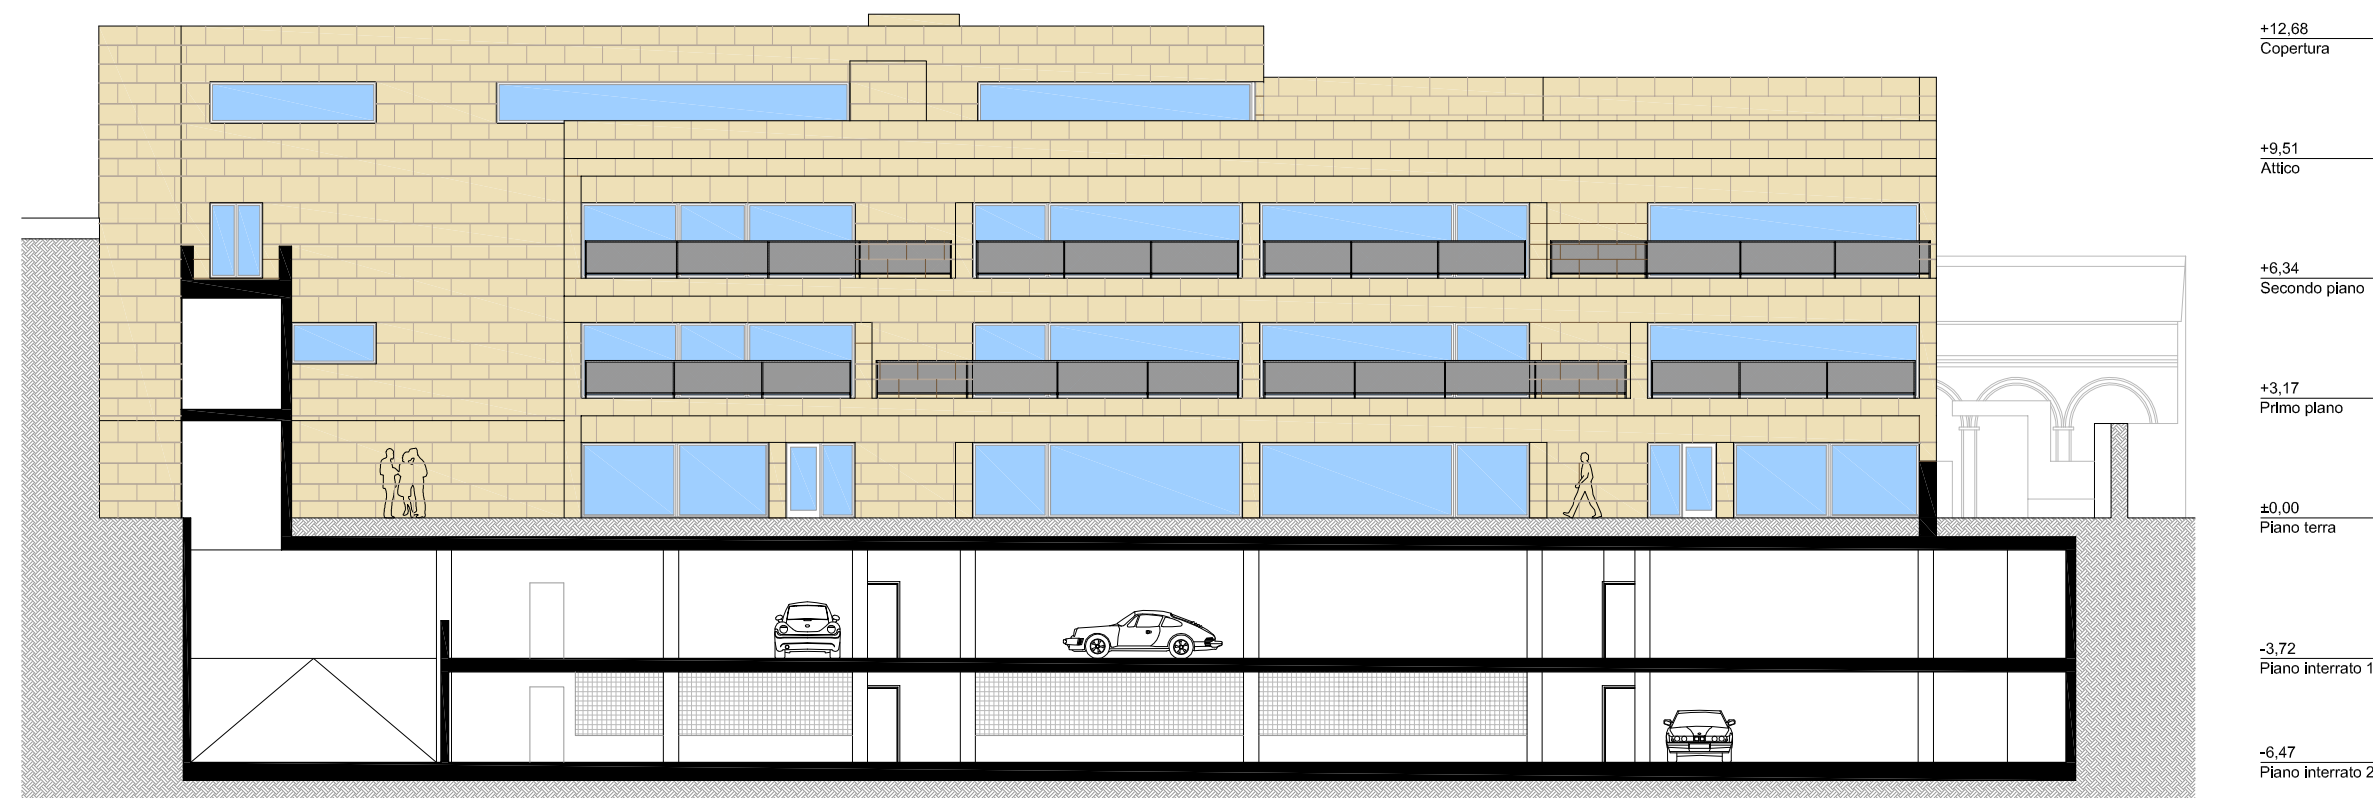


ALZATO NORD-EST

EDIFICIO 2


EDIFICIO 1




ALZATO SUD-OVEST

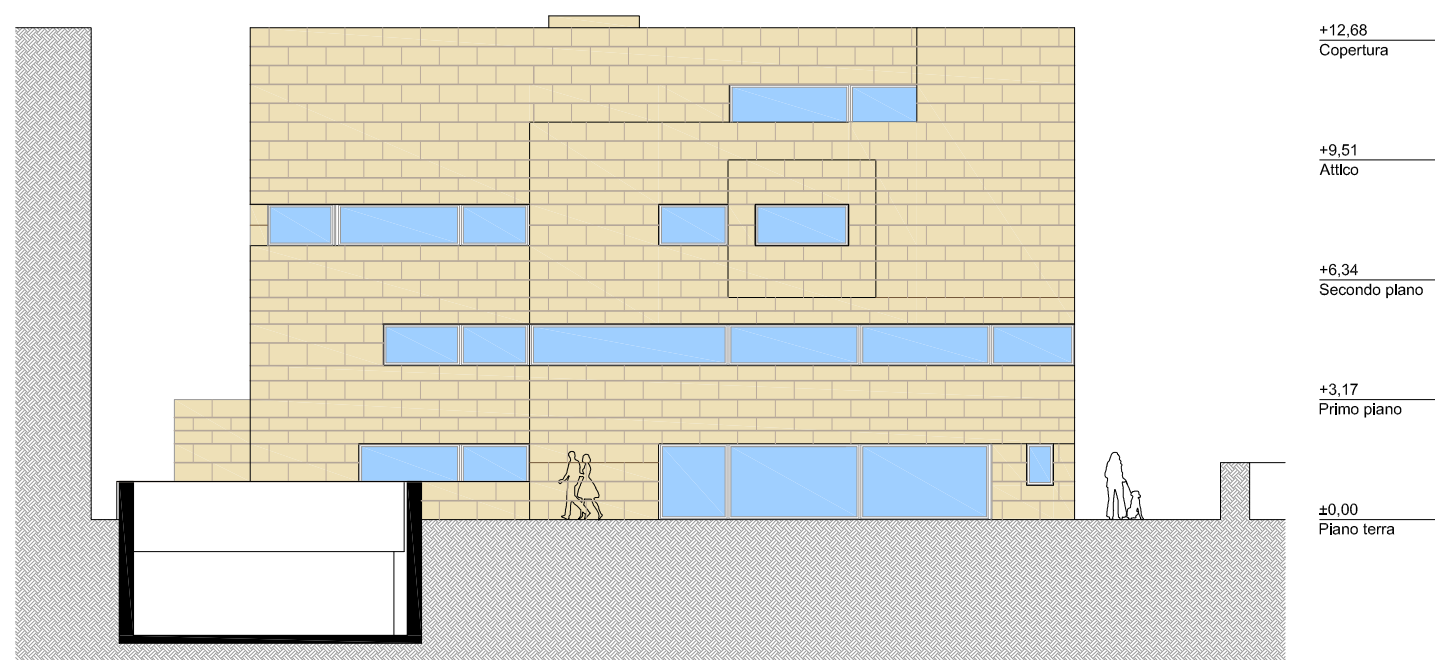


ALZATO NORD-EST

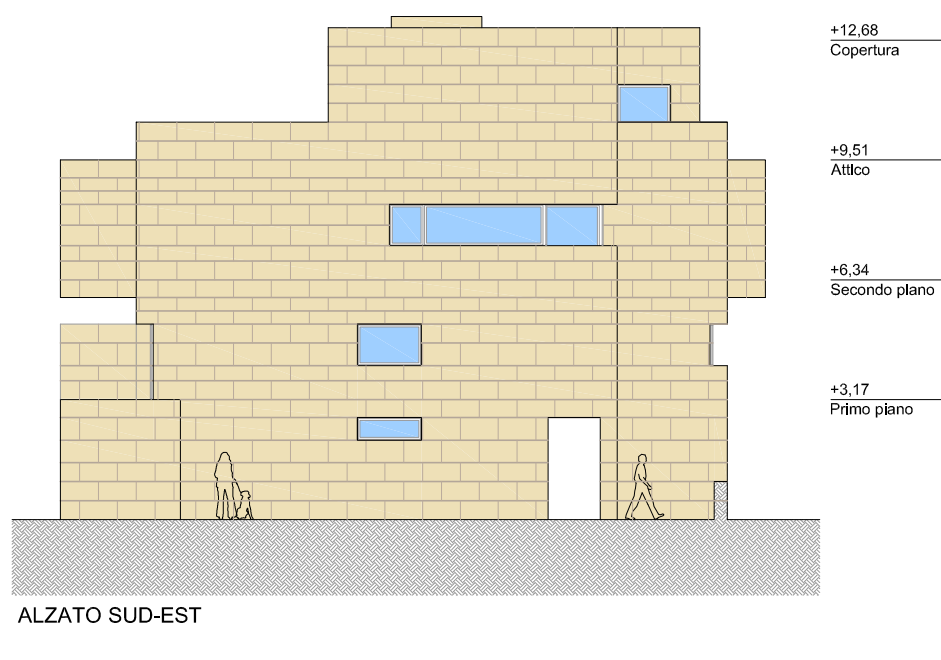

ALZATO SUD-EST

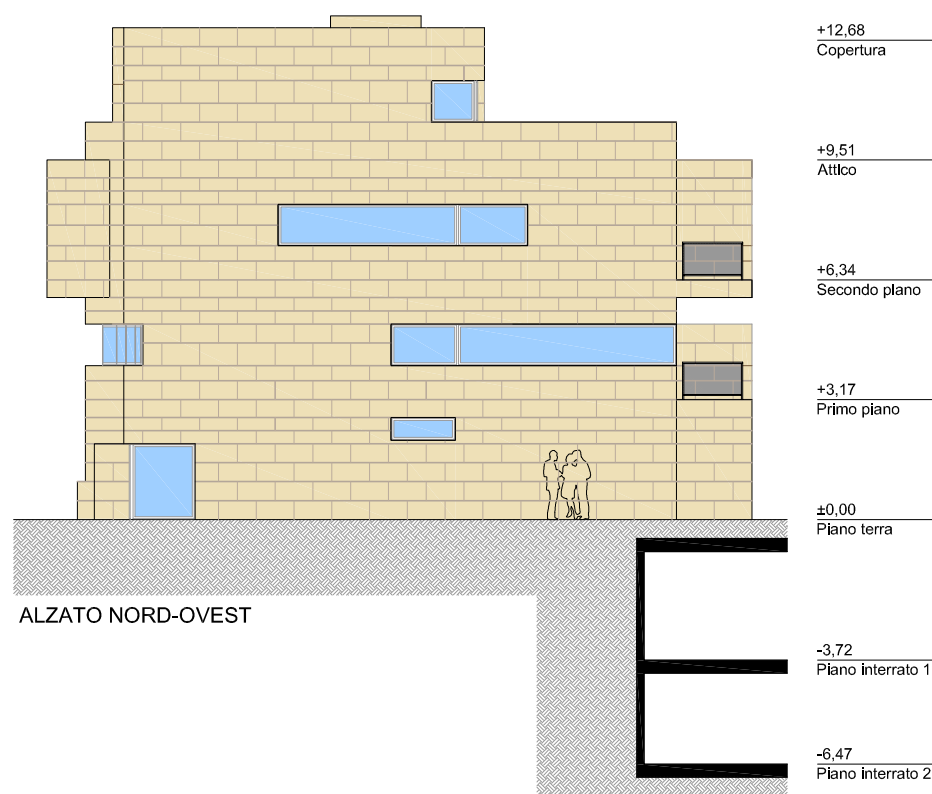

ALZATO NORD-OVEST

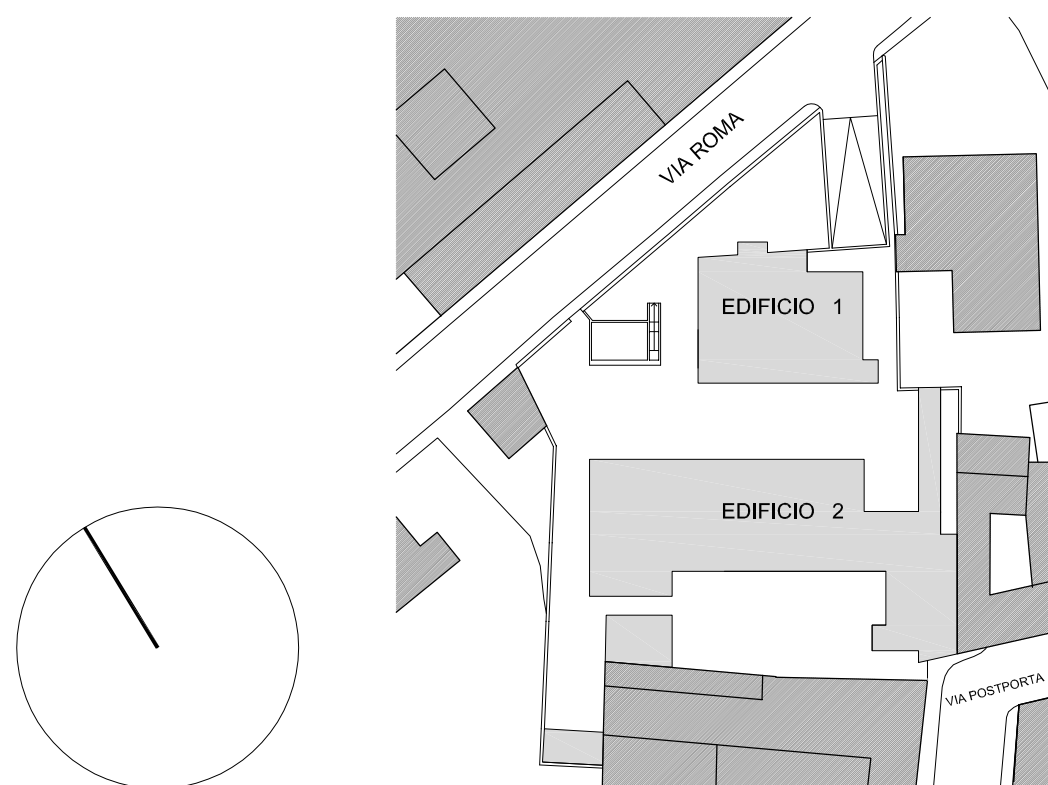

SCHEMA PLANIMETRICO

ÁLVARO SIZA 2 - Arquitecto, S.A.
Rua do Aleixo, 53 - 2º 4150-043 Porto - Portugal Tel.: +351 226 167 270 Fax: +351 226 167 279

roberto cremascoli
edison okumura e
marta rodrigues arquitectos, Lda.
rua sta. catarina, 42 3º dt.f. 4000-441 porto portugal
tel / fax +351 22 208 1561 email: mail@corarquitectos.com

Francesco Beia architetto
Studio Tecnico Beia
Via delle Ville, 4
21029 - Vergiate (VA), ITALIA
Tel 0331 946590 - Fax 0331 1817120
e-mail: francesco.beia@libero.it

Centrale Immobiliare s.r.l.
Via Arnaldo da Brescia, 2
21013 - Gallarate (VA)

VARIANTE PIANO DI RECUPERO VIA POSTPORTA-VIA ROMA
GALLARATE (VA)
CONFORME ALLA AUTORIZZAZIONE PAESAGGISTICA n.23 del 09/07.2013
GALLARATE - VIA POSTPORTA/VIA ROMA mapp. 18 e 2763

TITOLO:	PROGETTO	1/200	24/09/2013
	EDIFICIO 1 - PROSPETTI		
	EDIFICIO 2 - PROSPETTI		